



Diversion Route Overview	
	Limit of Road Closure
	Additional restriction (where required)
	Diversion Route
	Site Plan Index
	Diversion Start (including Route number)
	Route Diversion (including Route number)
	Diversion Start (including Route number)
	Individual Site layouts (Where provided)
	Standard Detail (as Plan Detail)
Diversion Number	
	1
	2
	3
	4
Other Notes	

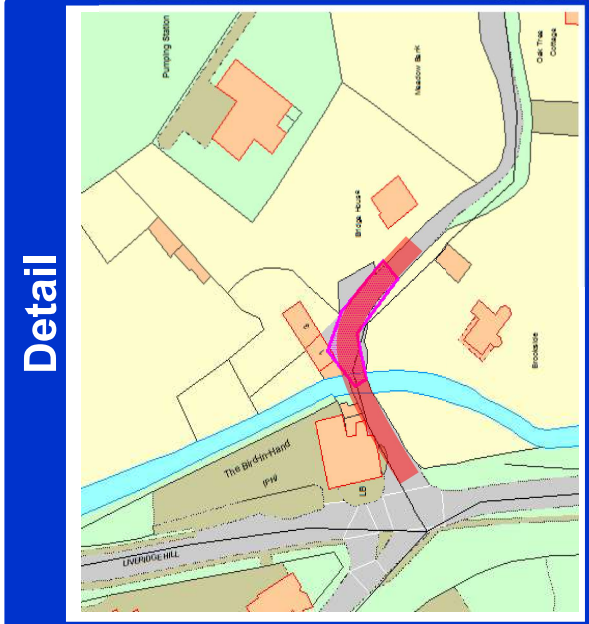

Title	Camp La, Henley-in-Arden	
	Notes	Route Plan
	Drawn By	AEJ Chapman
Date	22-May-24	Issue
	Dwg No.	CL220524
		1

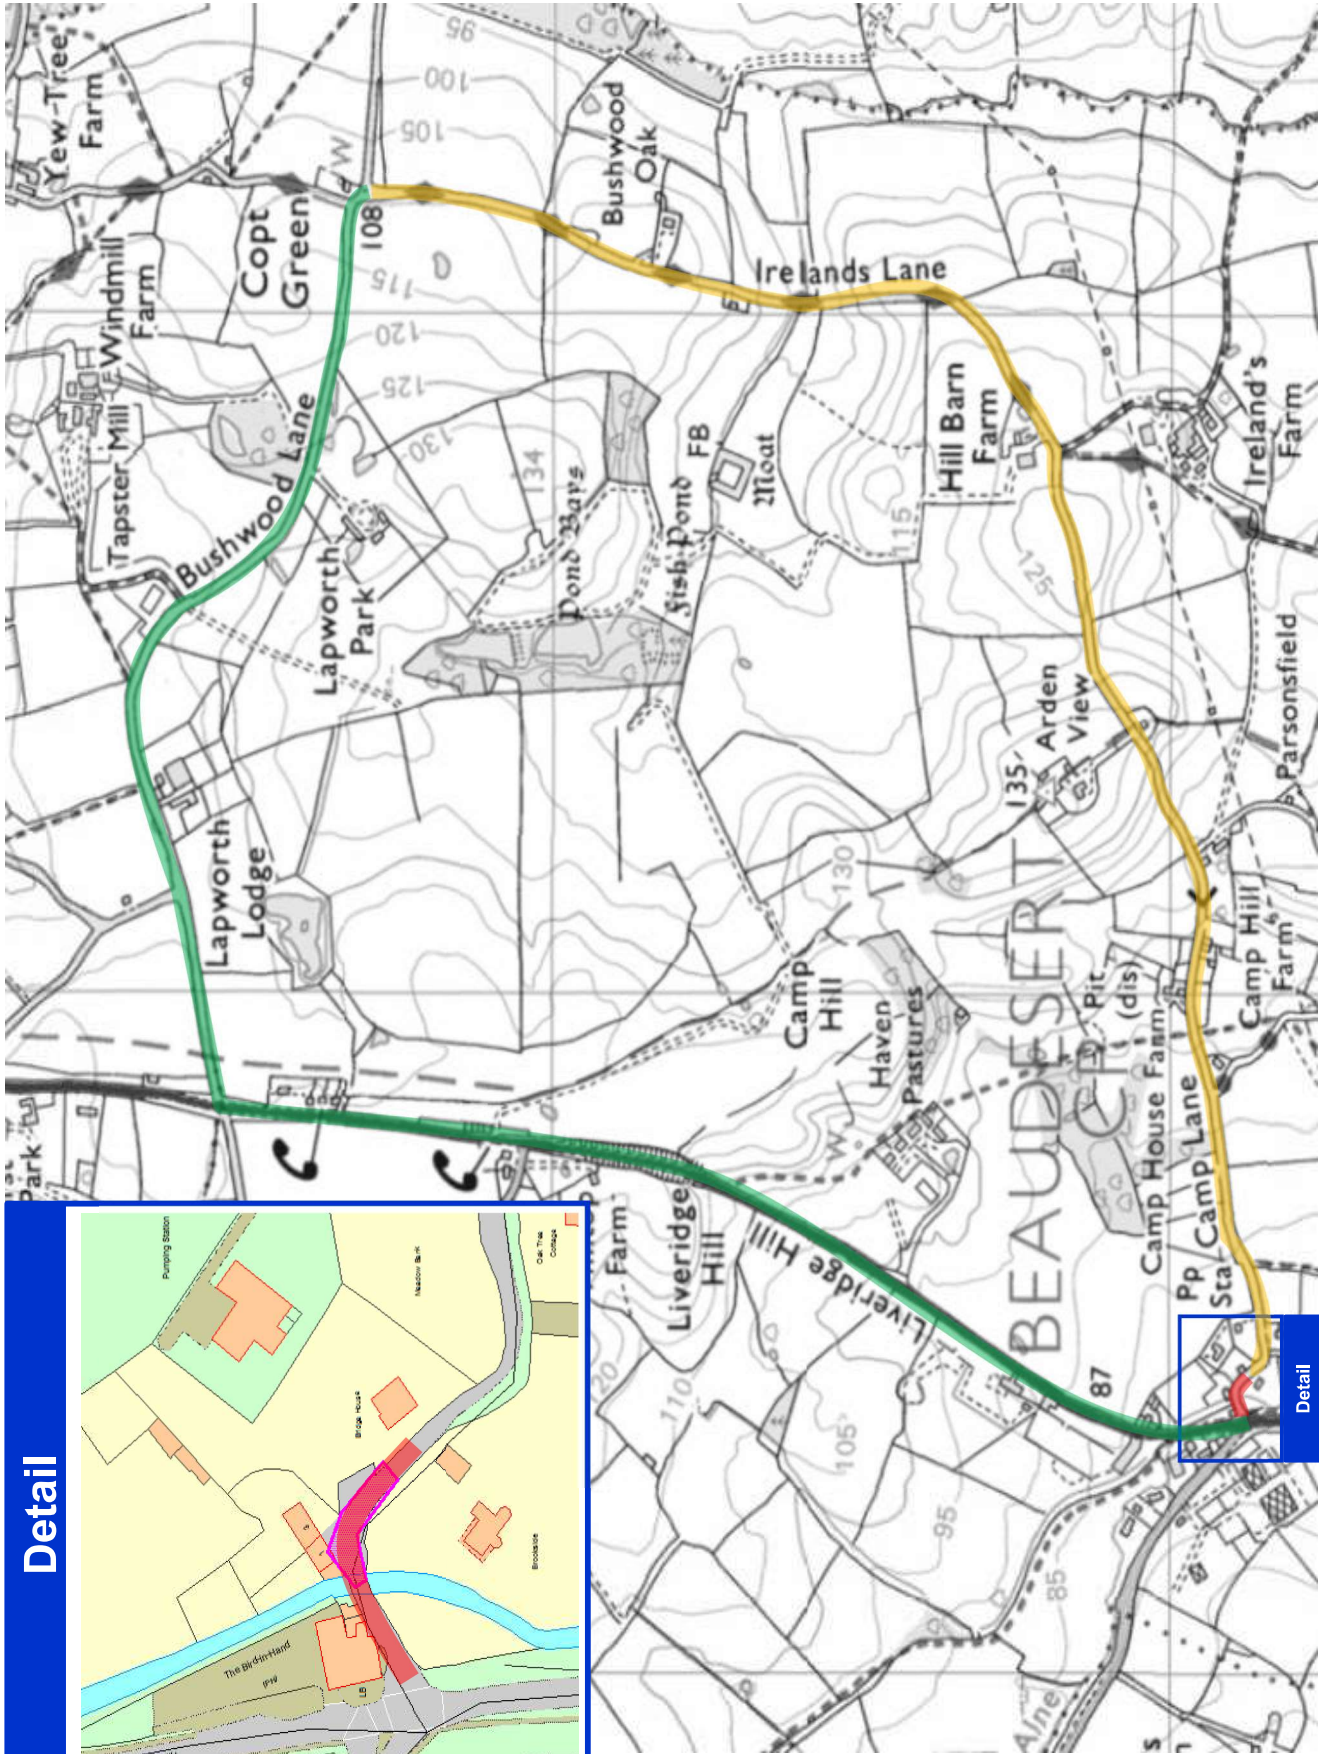